

# REQUEST FOR BOARD ACTION

## HENDERSON COUNTY BOARD OF COMMISSIONERS

**MEETING DATE:** August 1, 2005

**SUBJECT:** Schematic and Elevation Plans for the Historic Courthouse  
Rehabilitation Project


**ATTACHMENTS:** Schematics and Elevations

**SUMMARY OF REQUEST:**

The County Manager will discuss schematic and elevation plans for the Historic Courthouse Rehabilitation Project with the Board.

**COUNTY MANAGER'S RECOMMENDATION/ACTION REQUIRED:**


No specific action is recommended at this time.

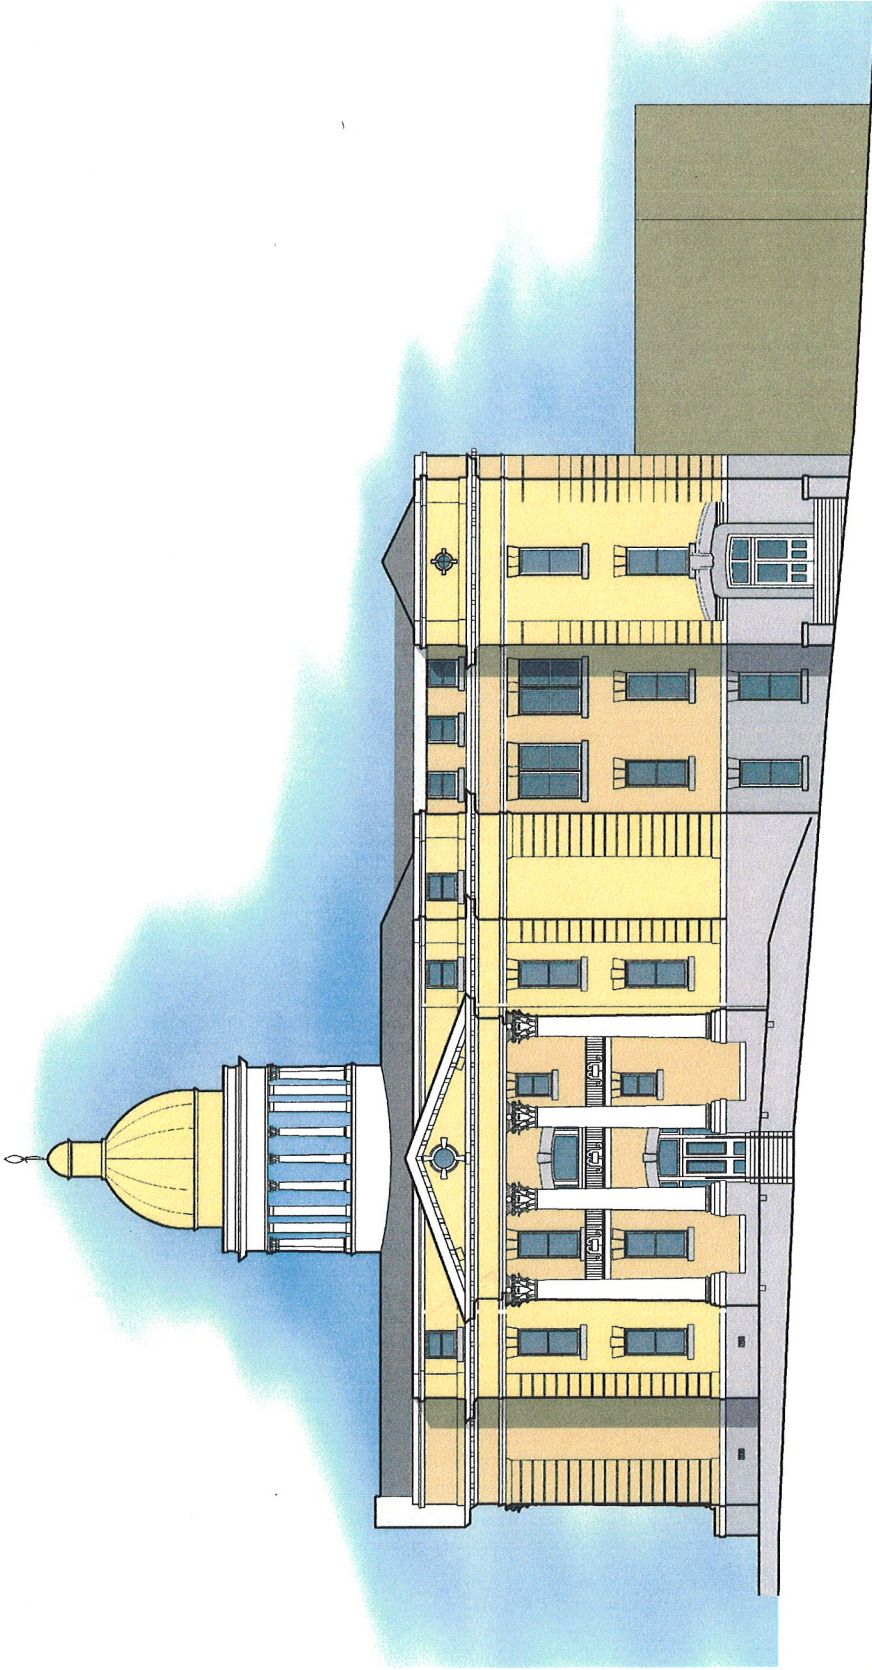

**HISTORIC COURTHOUSE REHABILITATION**  
HENDERSONVILLE, N.C.  
11.14.11.002

**NORTH ELEVATION**  
SCALE: NTS



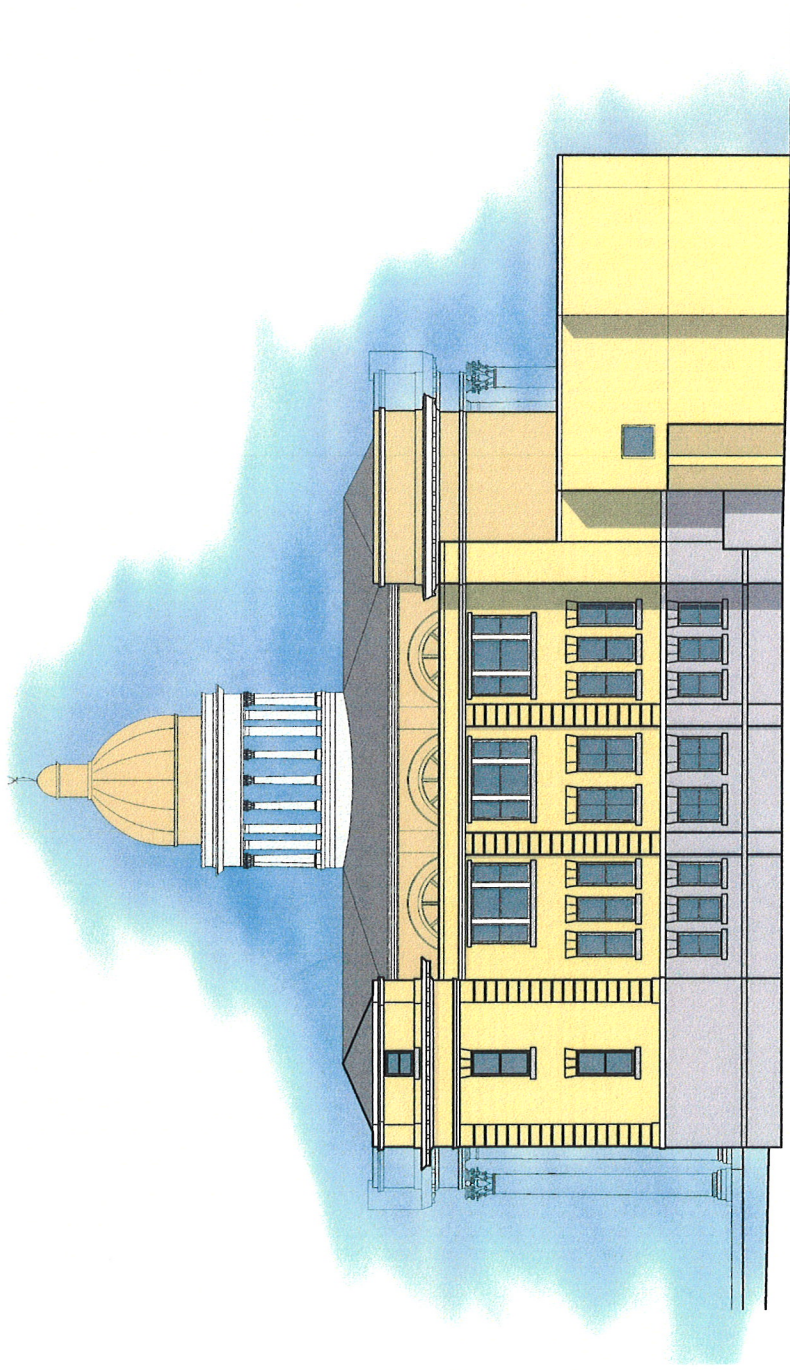

# HISTORIC COURTHOUSE REHABILITATION

HENDERSONVILLE, N.C.  
15 JULY, 2005






# REAR ELEVATION

SCALE: 1/8" = 1'-0"








	COUNTY COMMISSION	639 SF
	FINANCE	3158 SF
	HISTORY	2191 SF
	COUNTY ADMINISTRATION	1361 SF
	NEW SERVICE ANNEX	2229 SF
TOTAL AREA		12339 SF
TOTAL EXISTING		10110 SF
TOTAL NEW CONSTRUCTION		2229 SF



**FIRST FLOOR**  
SCALE: 1/8" = 1'-0"

**HISTORIC COURTHOUSE REHABILITATION**  
HENDERSONVILLE, N.C.  
15-JULY, 2005



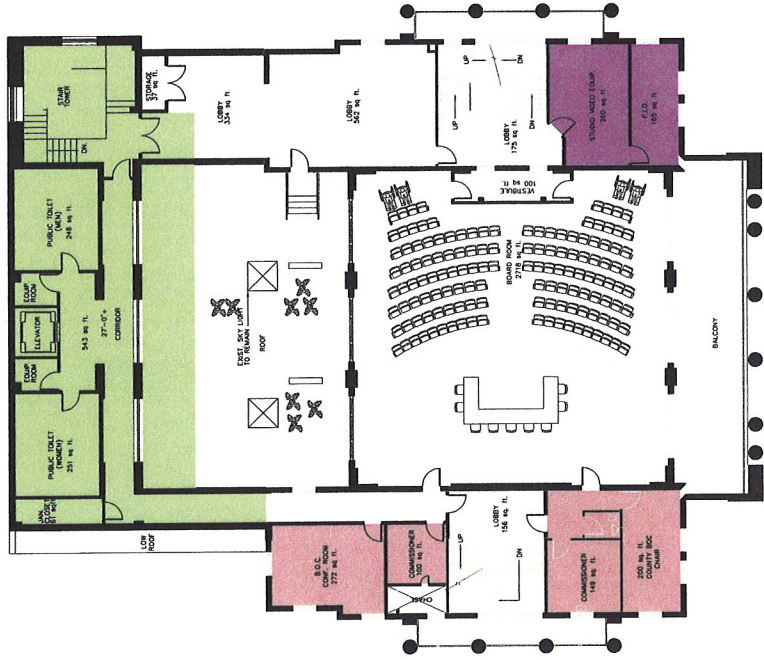

- COUNTY COMMISSION 816 SF
- PUBLIC INFO. OFFICER 425 SF
- NEW SERVICE ANNEX 1801 SF

- TOTAL AREA 7509 SF
- TOTAL EXISTING 5804 SF
- TOTAL NEW CONSTRUCTION 1705 SF



# HISTORIC COURTHOUSE REHABILITATION

HENDERSONVILLE, N.C.  
15 JULY, 2005

# SECOND FLOOR

SCALE: 1/8" = 1'-0"





HISTORY 217 SF

911 RADIO ROOM 360 SF

NEW SERVICE ANNEX 553 SF

TOTAL AREA 3929 SF  
 TOTAL EXISTING 3376 SF  
 TOTAL NEW CONSTRUCTION 553 SF



**HISTORIC COURTHOUSE REHABILITATION**  
 HENDERSONVILLE, N.C.  
 15 JULY, 2005



**GALLERY LEVEL**  
 SCALE: 1/8" = 1'-0"