


MUD CREEK SECTION


12' Greenway

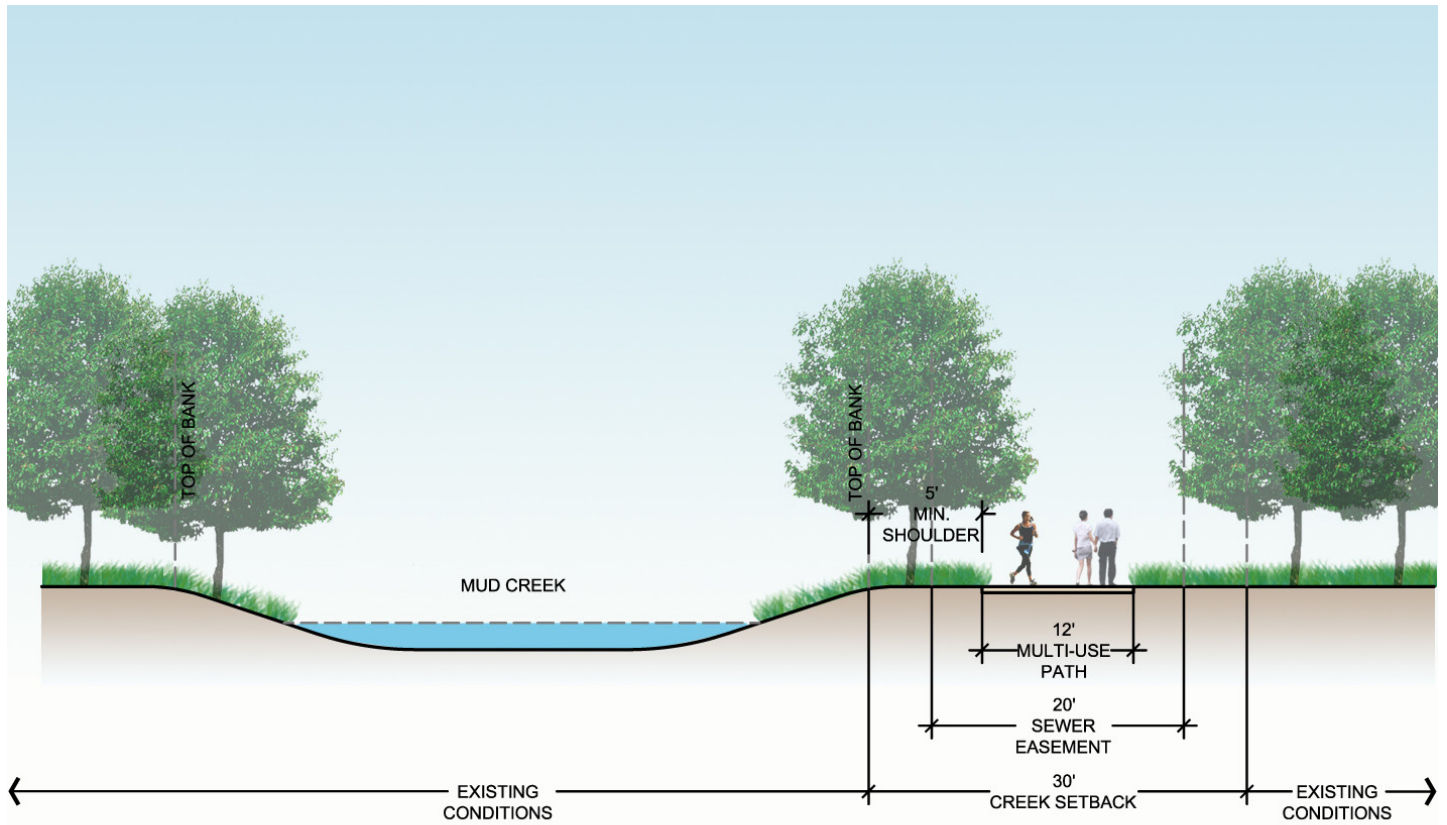

C3

MUD CREEK SECTION


12' Greenway

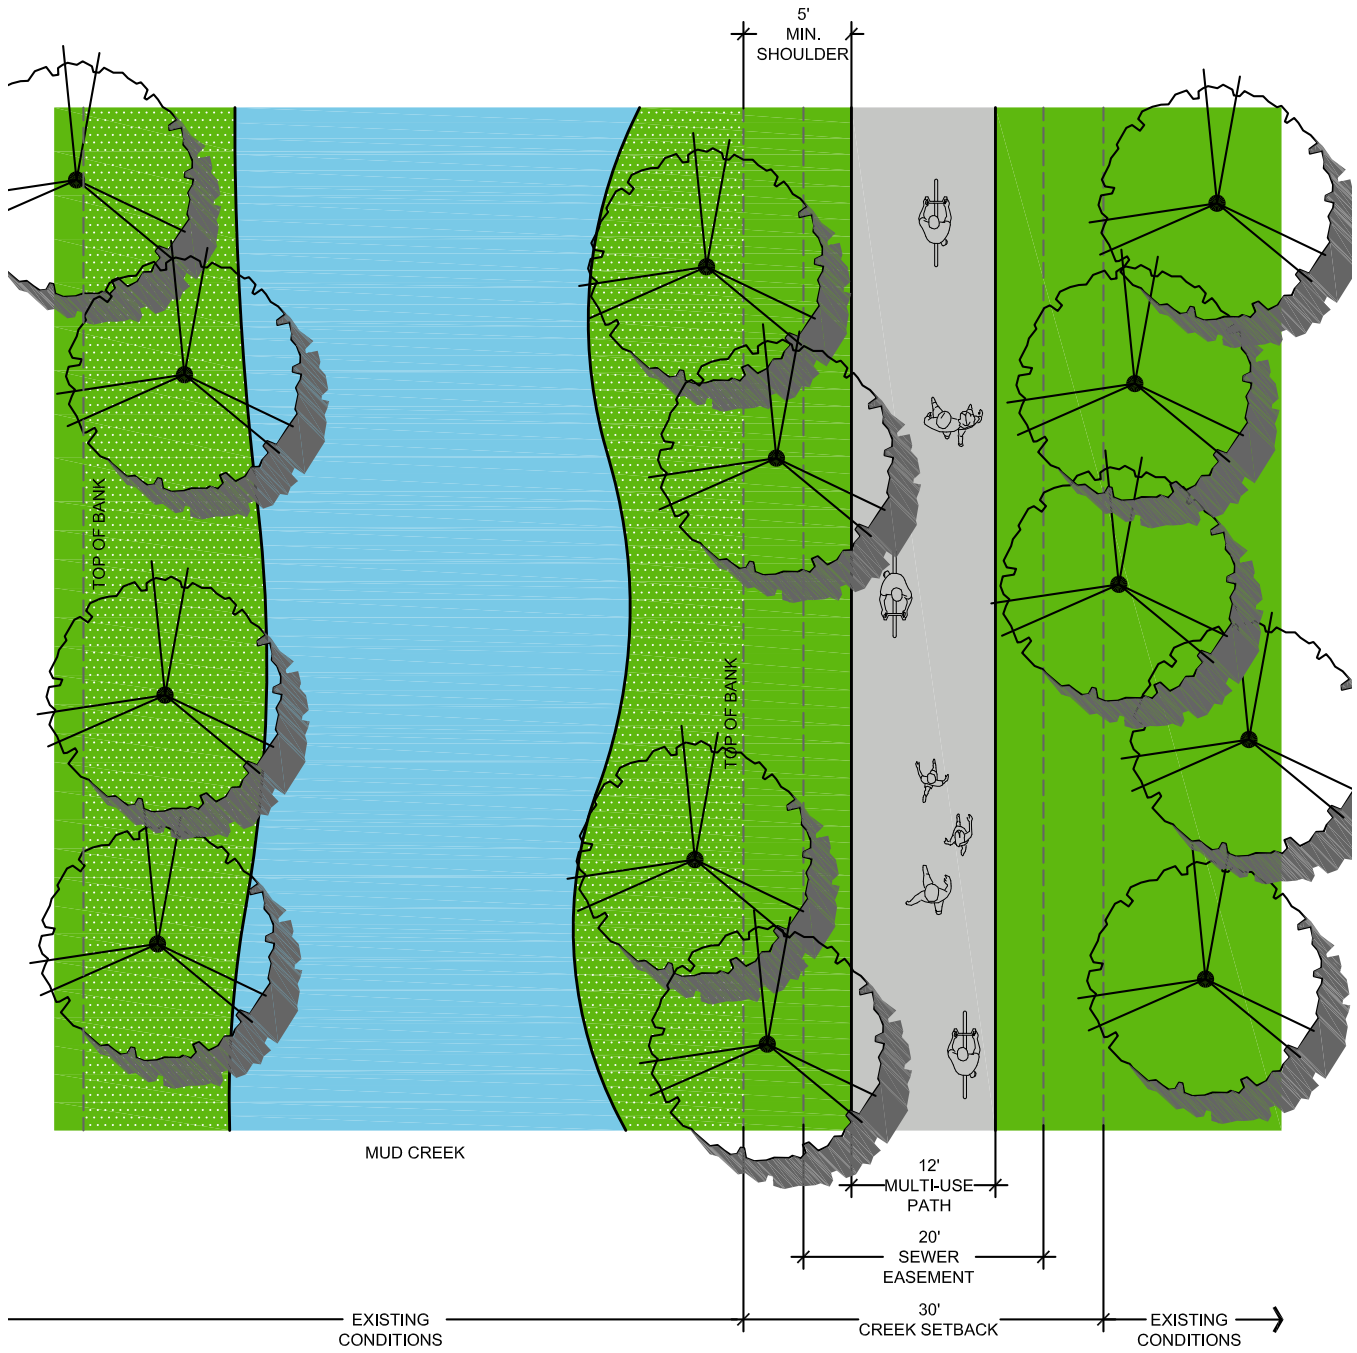

C3

MUD CREEK SECTION


±12' Pedestrian Bridge

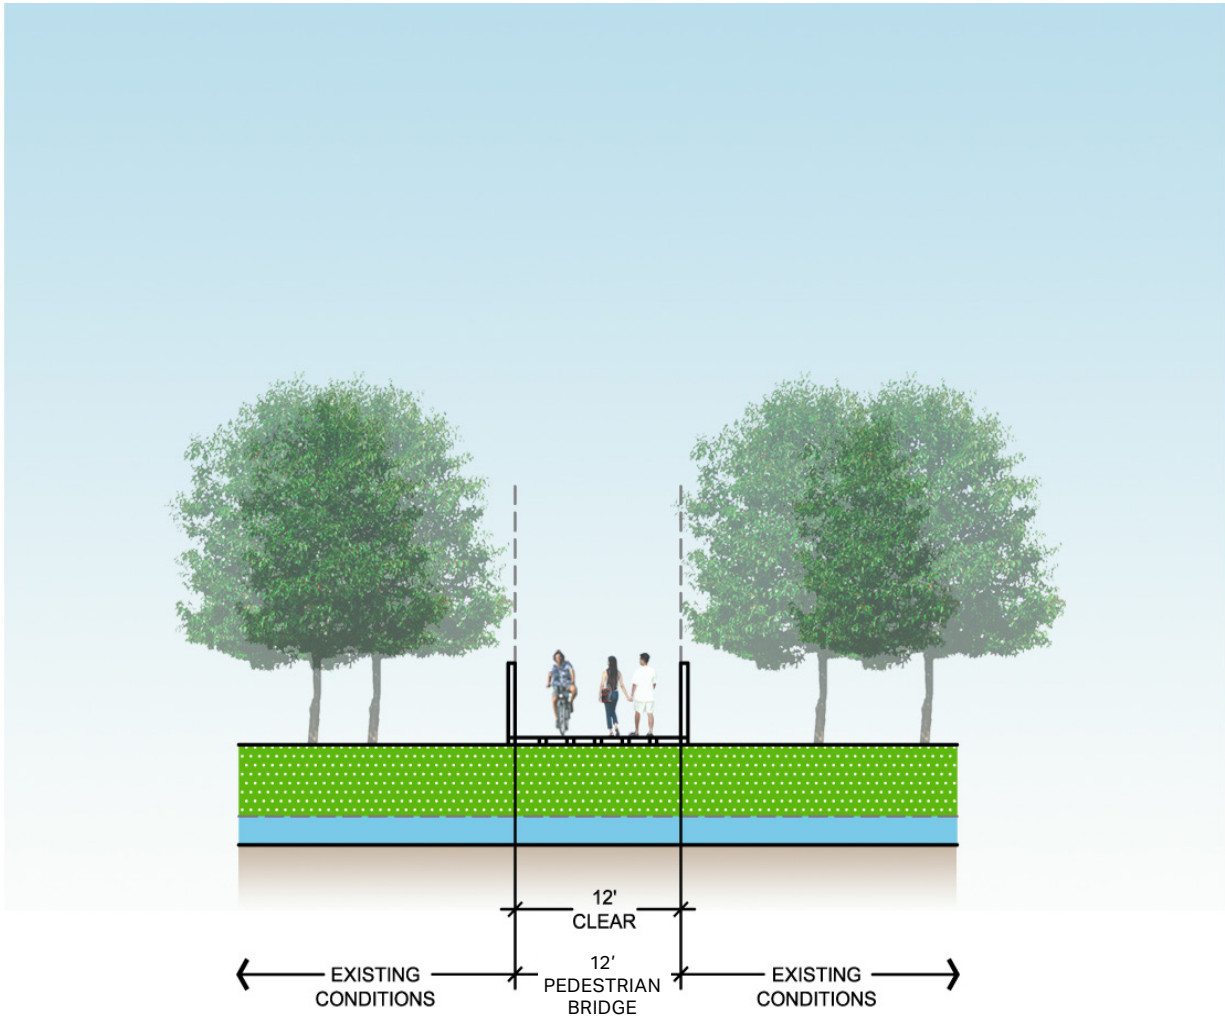

C4

MUD CREEK SECTION


±12' Pedestrian Bridge

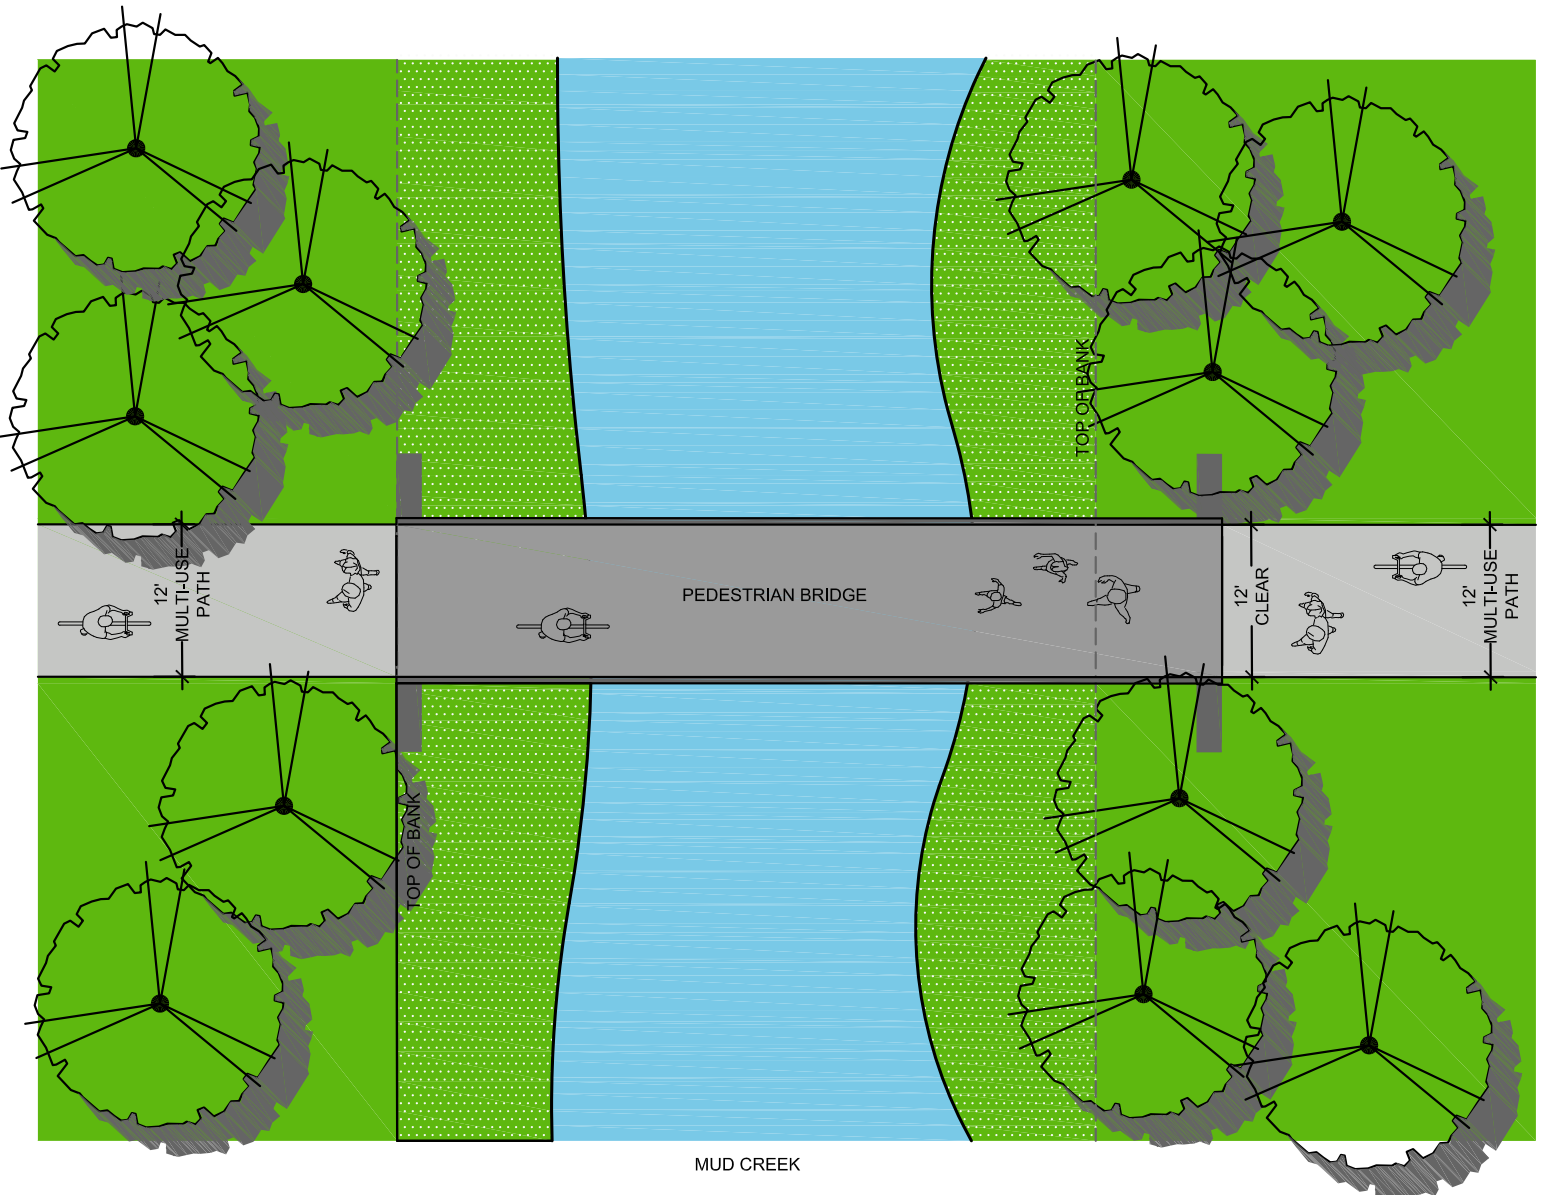

C4

MUD CREEK SECTION


12' Elevated Boardwalk

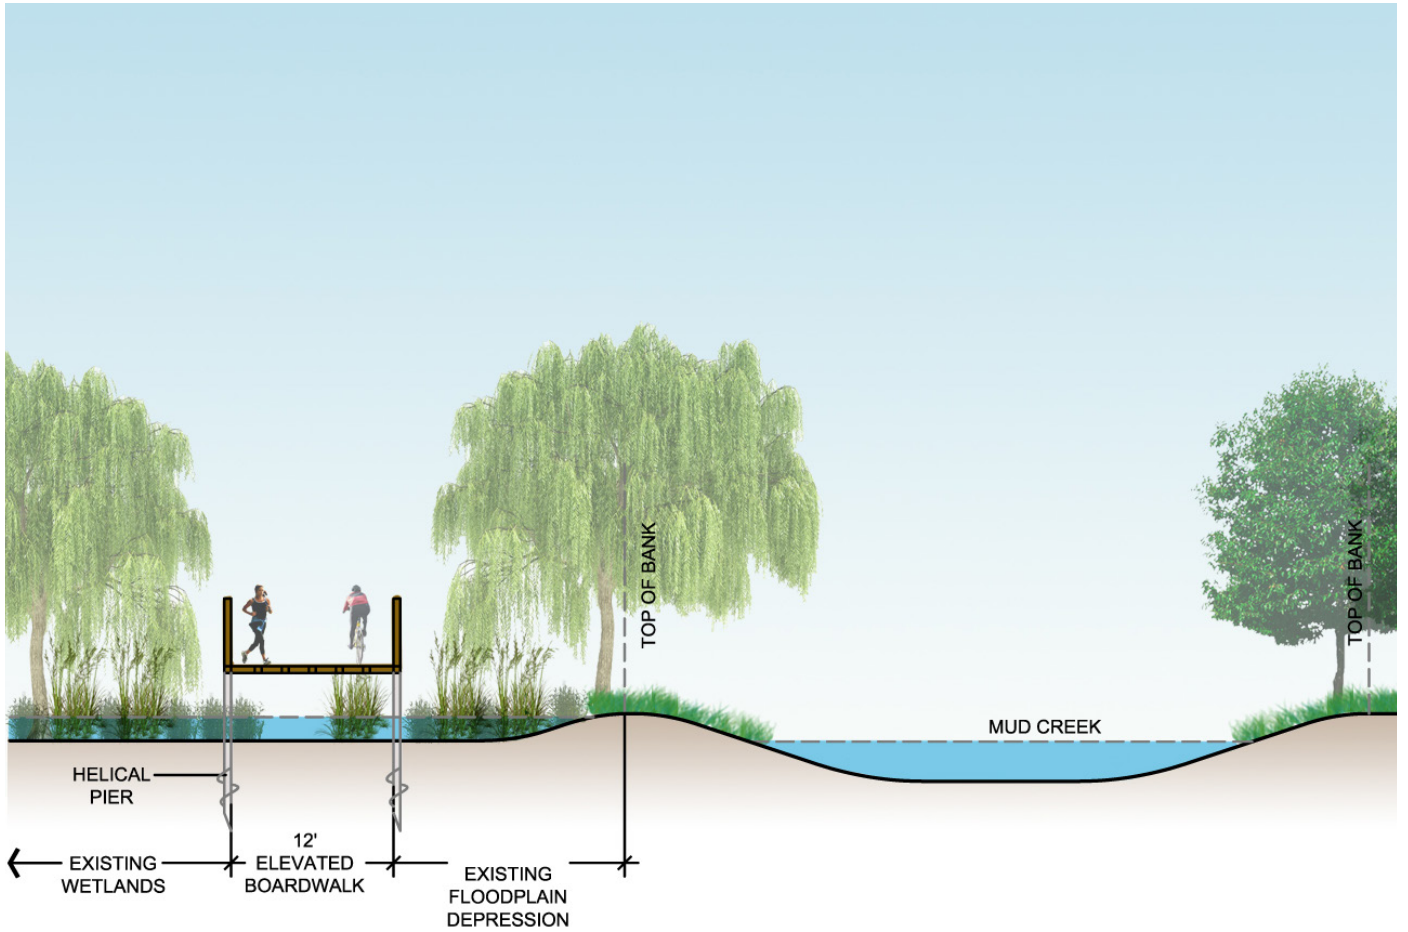

C5

MUD CREEK SECTION

12' Elevated Boardwalk

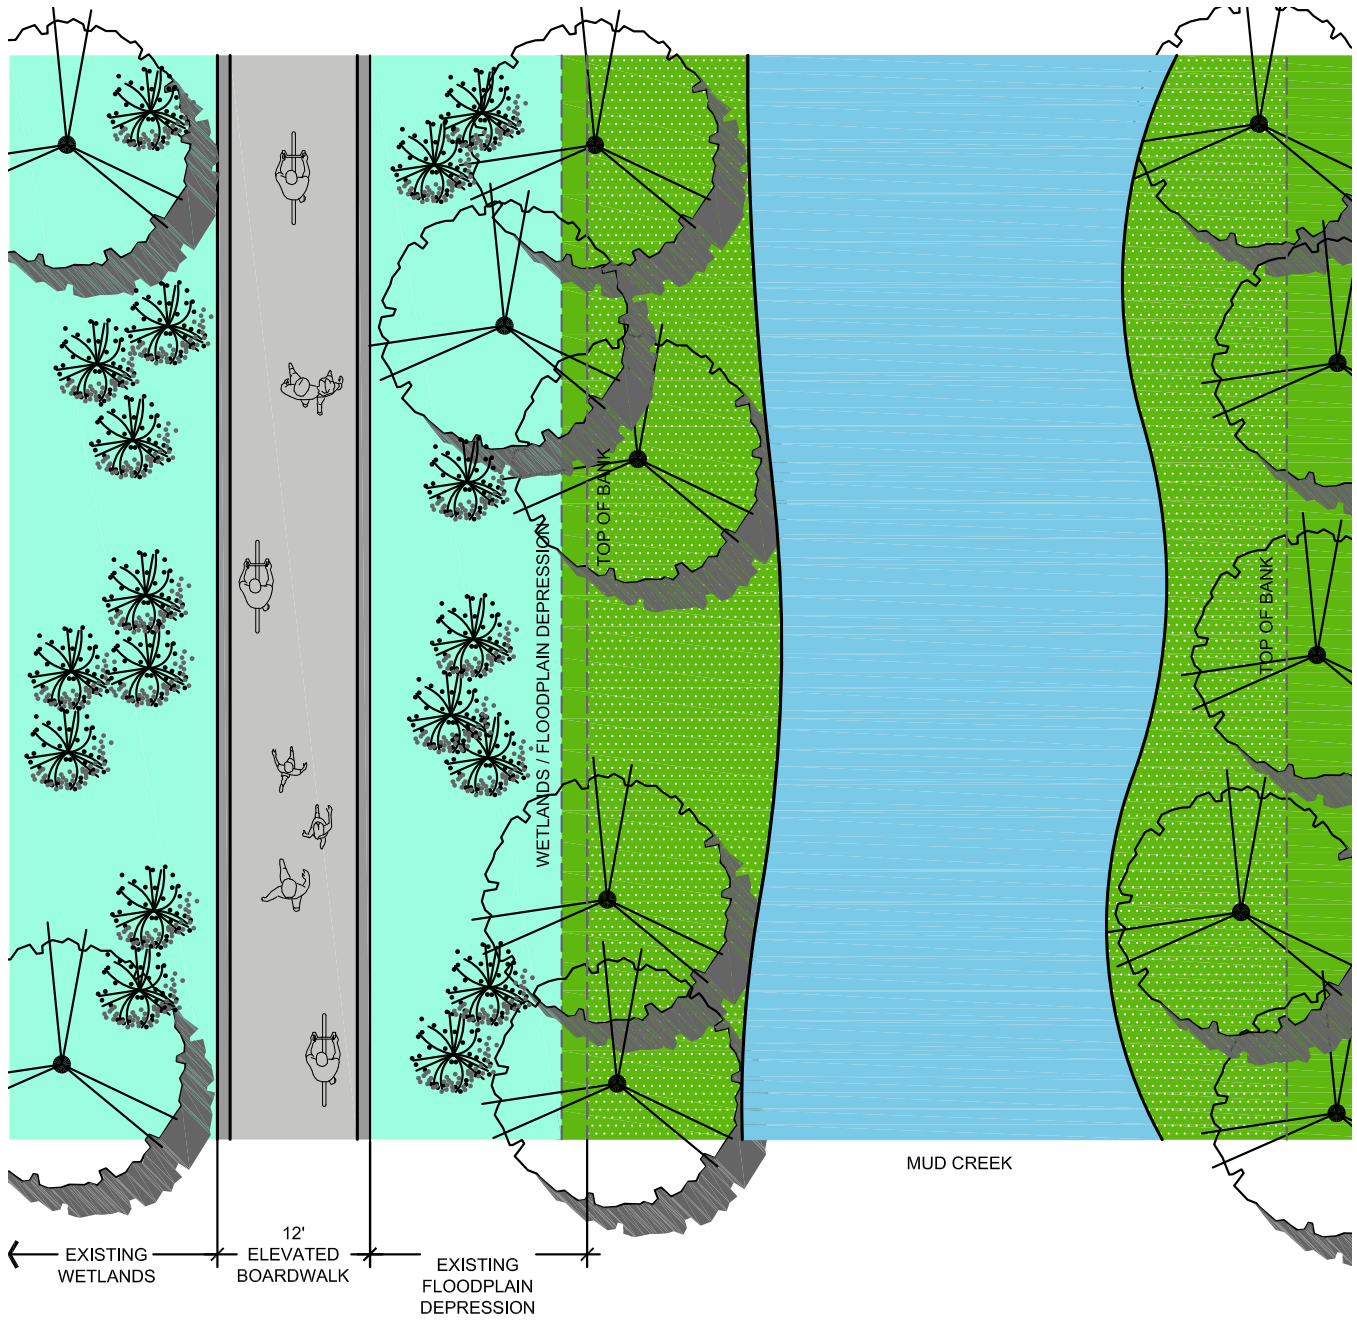

C5